

APPENDIX A

PIER DETAILS



This document is subject to copyright laws. Neither the document nor any information herein may be released without the written permission of J.R. Spronken & Associates Ltd.

| | | |
|-----|----------|-------------------------|
| REV | DATE | DESCRIPTION |
| 1 | 07/27/09 | ISSUED FOR CONSTRUCTION |
| 2 | 06/02/11 | PIER 2 |

Andrew Gamble & Associates

J.R. SPRONKEN & ASSOCIATES LTD.
CONSULTING PROFESSIONAL ENGINEERS
1817 24th Avenue, W. #100, 200C
Surrey, BC V4A 2G2, CANADA
Tel: 604.276.1123
Fax: 604.276.1194
www.spronken.com


SPRONKEN
JIVKO ENGINEERING

Project:
YELLOWKNIFE HWY#3 Km 23
DEH CHO BRIDGE
ON MACKENZIE RIVER


The
TYPICAL PIERS
STEEL BENTS
& RIP RAP

Scale: 1:500
Checked by: [Signature]
Date: 08/10/11


Product No. 08152 | Page 02 of 152
Drawing No. 02152-511
Project Name: DEH CHO BRIDGE

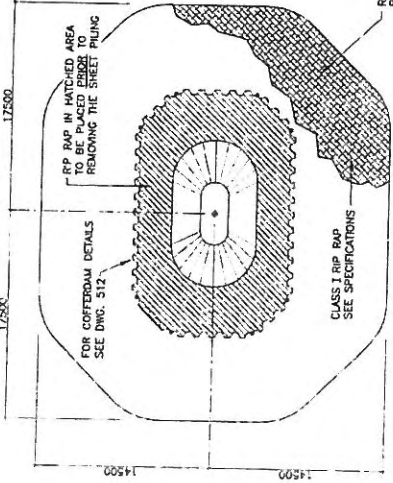


PLAN SHOWING EXTENT OF RIP RAP

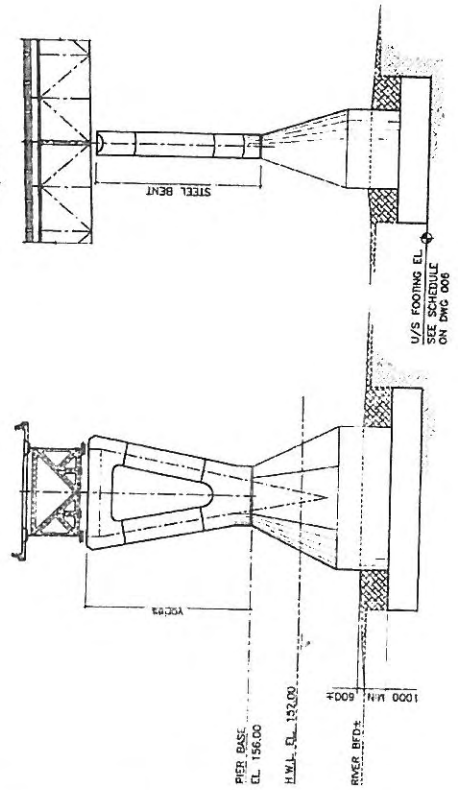


PIER NO. 2 SOUTH

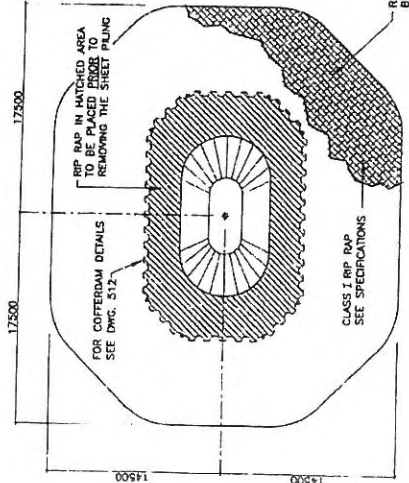

PLAN SHOWING EXTENT OF RIP RAP

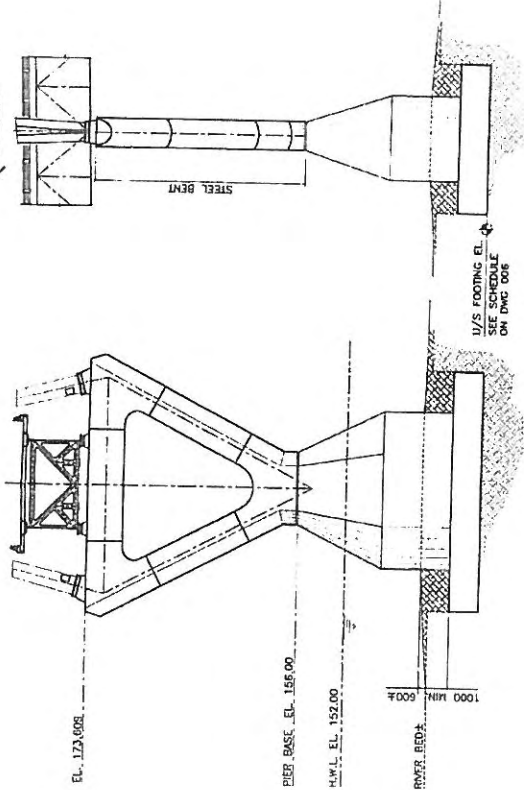

PIER NO. 4 NORTH & SOUTH

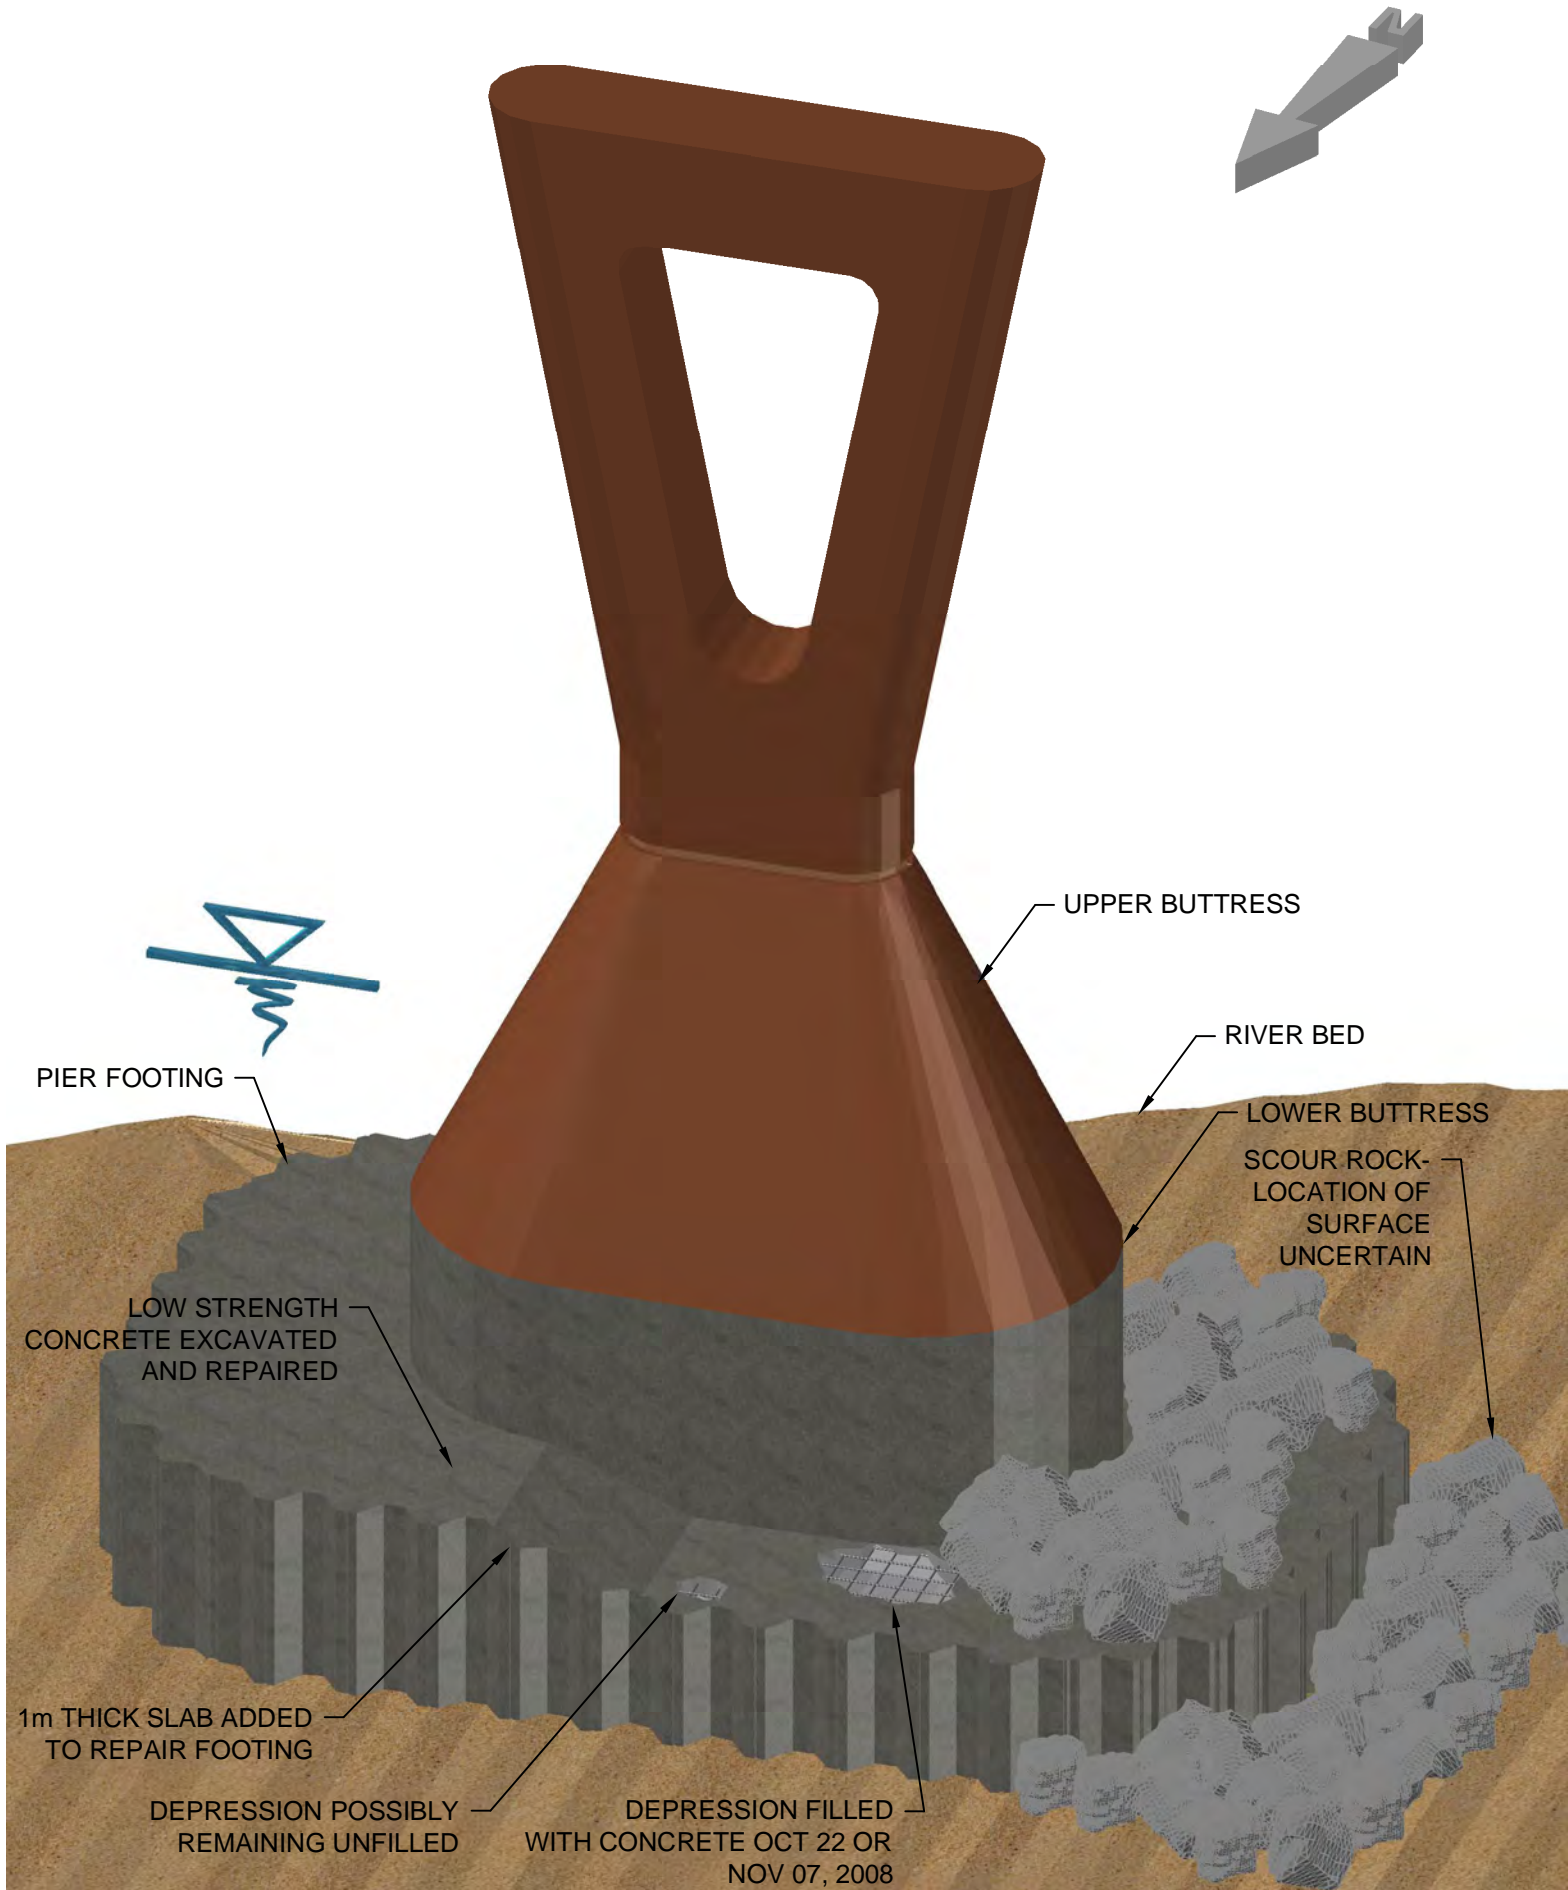

DEH-CHO BRIDGE-PIER 3S-RENDERING
AS PER DETAILED DRAWINGS

